



CADMAN TOWERS FLOOR PLANS: SQUARE FOOTAGE CALCULATIONS

MEASURED IN FALL 2024

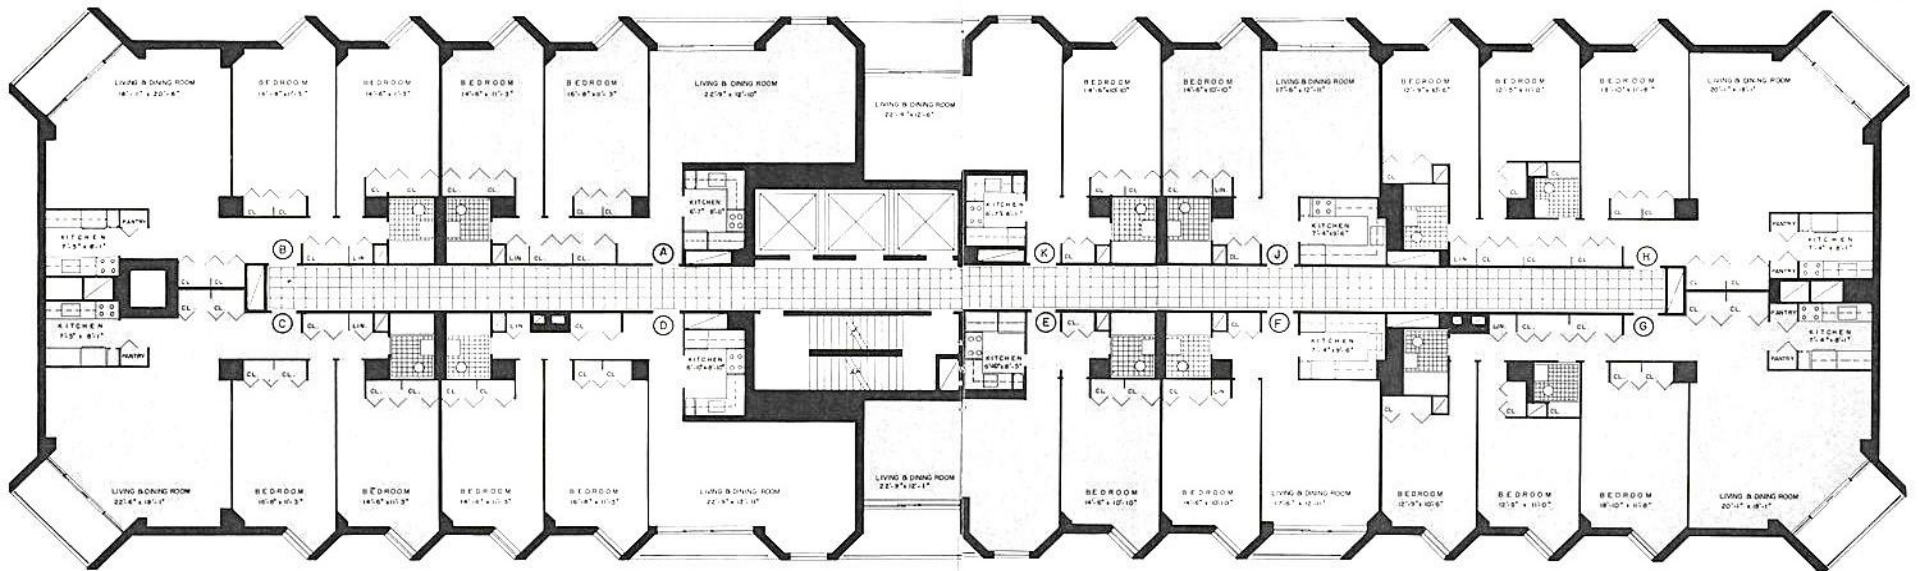


1 BEDROOM
101 Clark - F & J Line
10 Clinton - M & Q Line
SCALE: 1/8" = 1'-0"

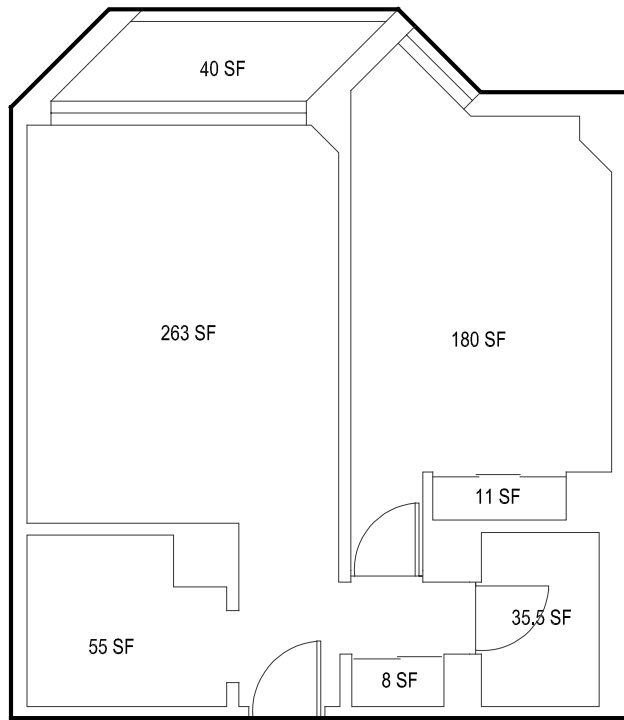

TOTAL INTERIOR AREA = 552.5 SF

1 BEDROOM
101 Clark - E & K Line
10 Clinton - L & R Line
SCALE: 1/8" = 1'-0"

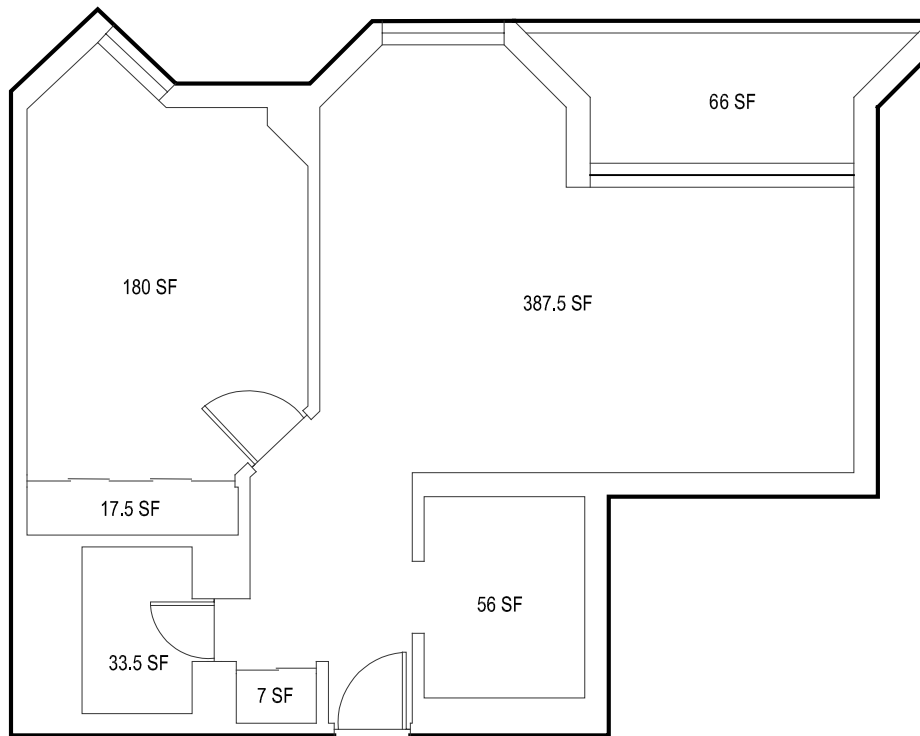


TOTAL INTERIOR AREA = 681.5 SF

1 BEDROOM
10 Clinton - S LINE
SCALE: 1/8" = 1'-0"




TOTAL INTERIOR AREA = 723 SF

2 BEDROOM
101 Clark - A & D Line
10 Clinton - V Line
SCALE: 1/8" = 1'-0"

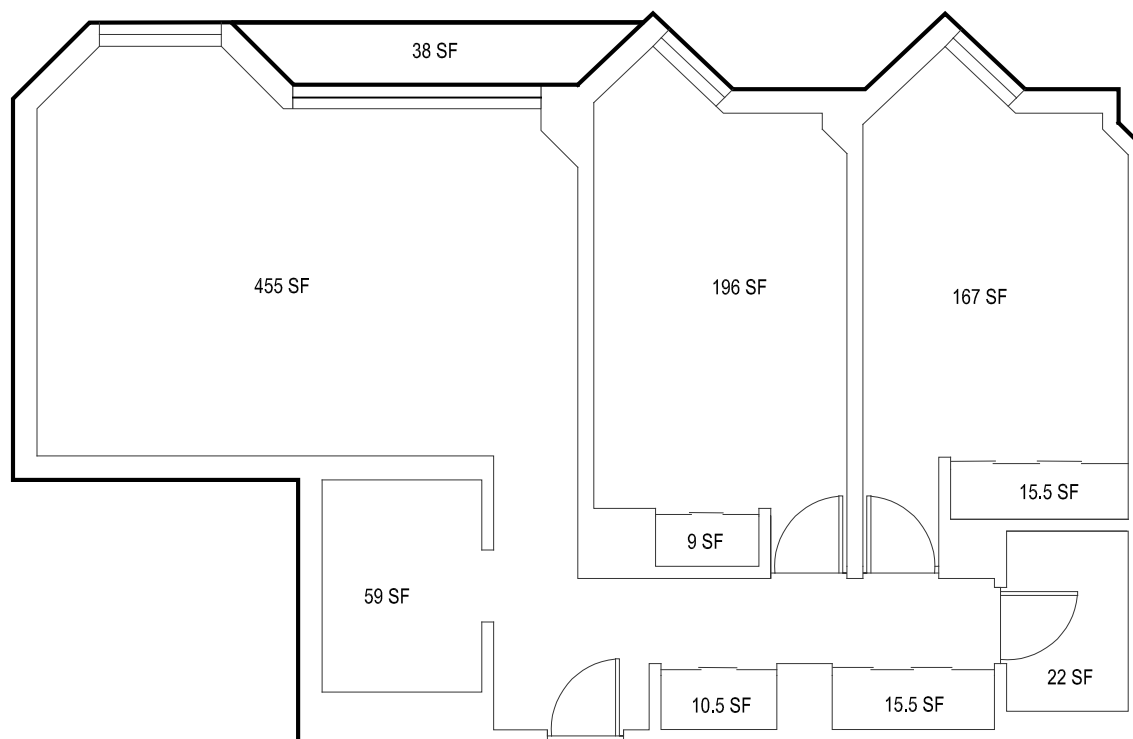

TOTAL INTERIOR AREA = 949.5 SF

2 BEDROOM
101 Clark - B & C Line
10 Clinton - U, N & P Line
SCALE: 1/8" = 1'-0"

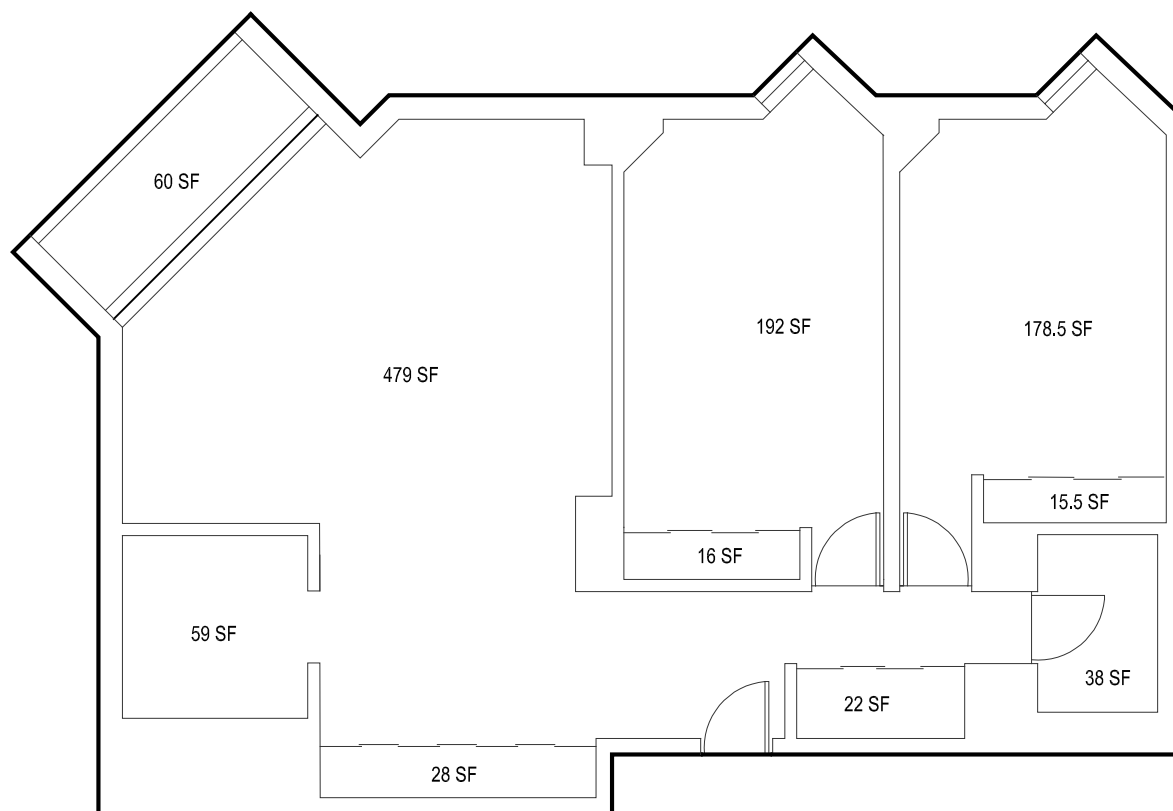


TOTAL INTERIOR AREA = 1028 SF


3 BEDROOM
101 Clark - G & H Line
10 Clinton - T Line
SCALE: 1/8" = 1'-0"



TOTAL INTERIOR AREA = 1280 SF

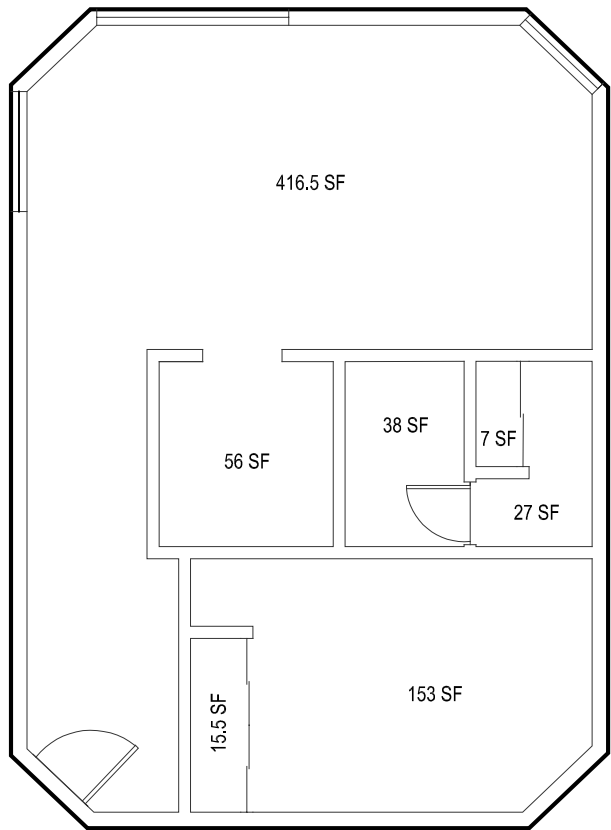

TOTAL INTERIOR AREA = 713 SF

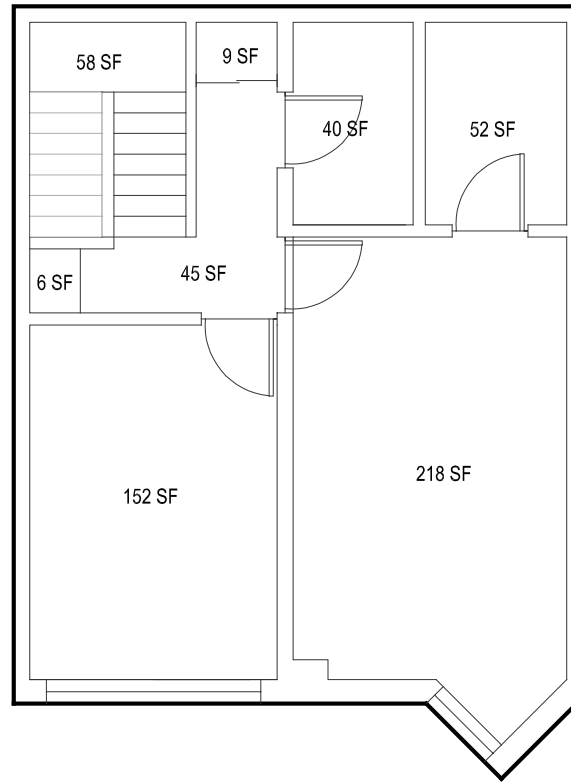

TOTAL INTERIOR AREA = 1,123 SF